

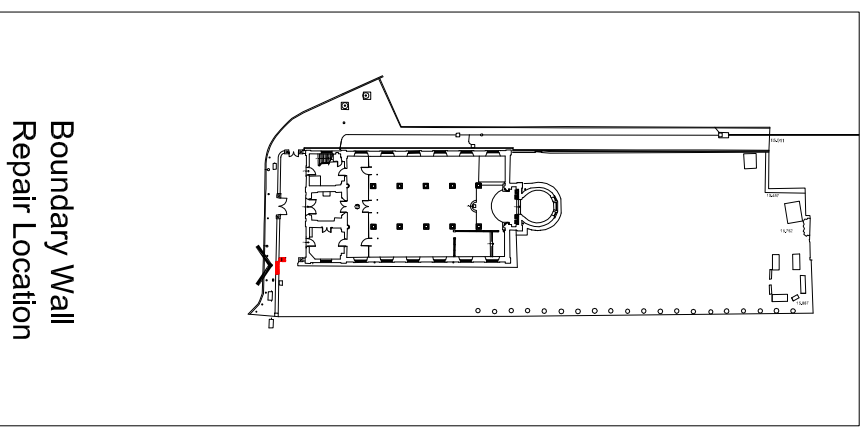



DO NOT SCALE FROM THIS DRAWING. ALL DIMENSIONS TO BE CHECKED ON SITE.
 ANY ERRORS OR DISCREPANCIES TO BE REPORTED TO THE ARCHITECT IMMEDIATELY.
 SITE INFORMATION SUPPLIED BY THIRD PARTIES CANNOT BE GUARANTEED FOR ACCURACY.
 THIS DRAWING IS FOR INFORMATION ONLY AND DOES NOT CONSTITUTE A CONTRACT.
 BY LEGAL SERVICE AND UTILITY DOCUMENTATION AND DETAILED TOPOGRAPHICAL SURVEY.
 COPYRIGHT RETAINED BY HUGH MASSEY ARCHITECTS (HMA WE LTD)

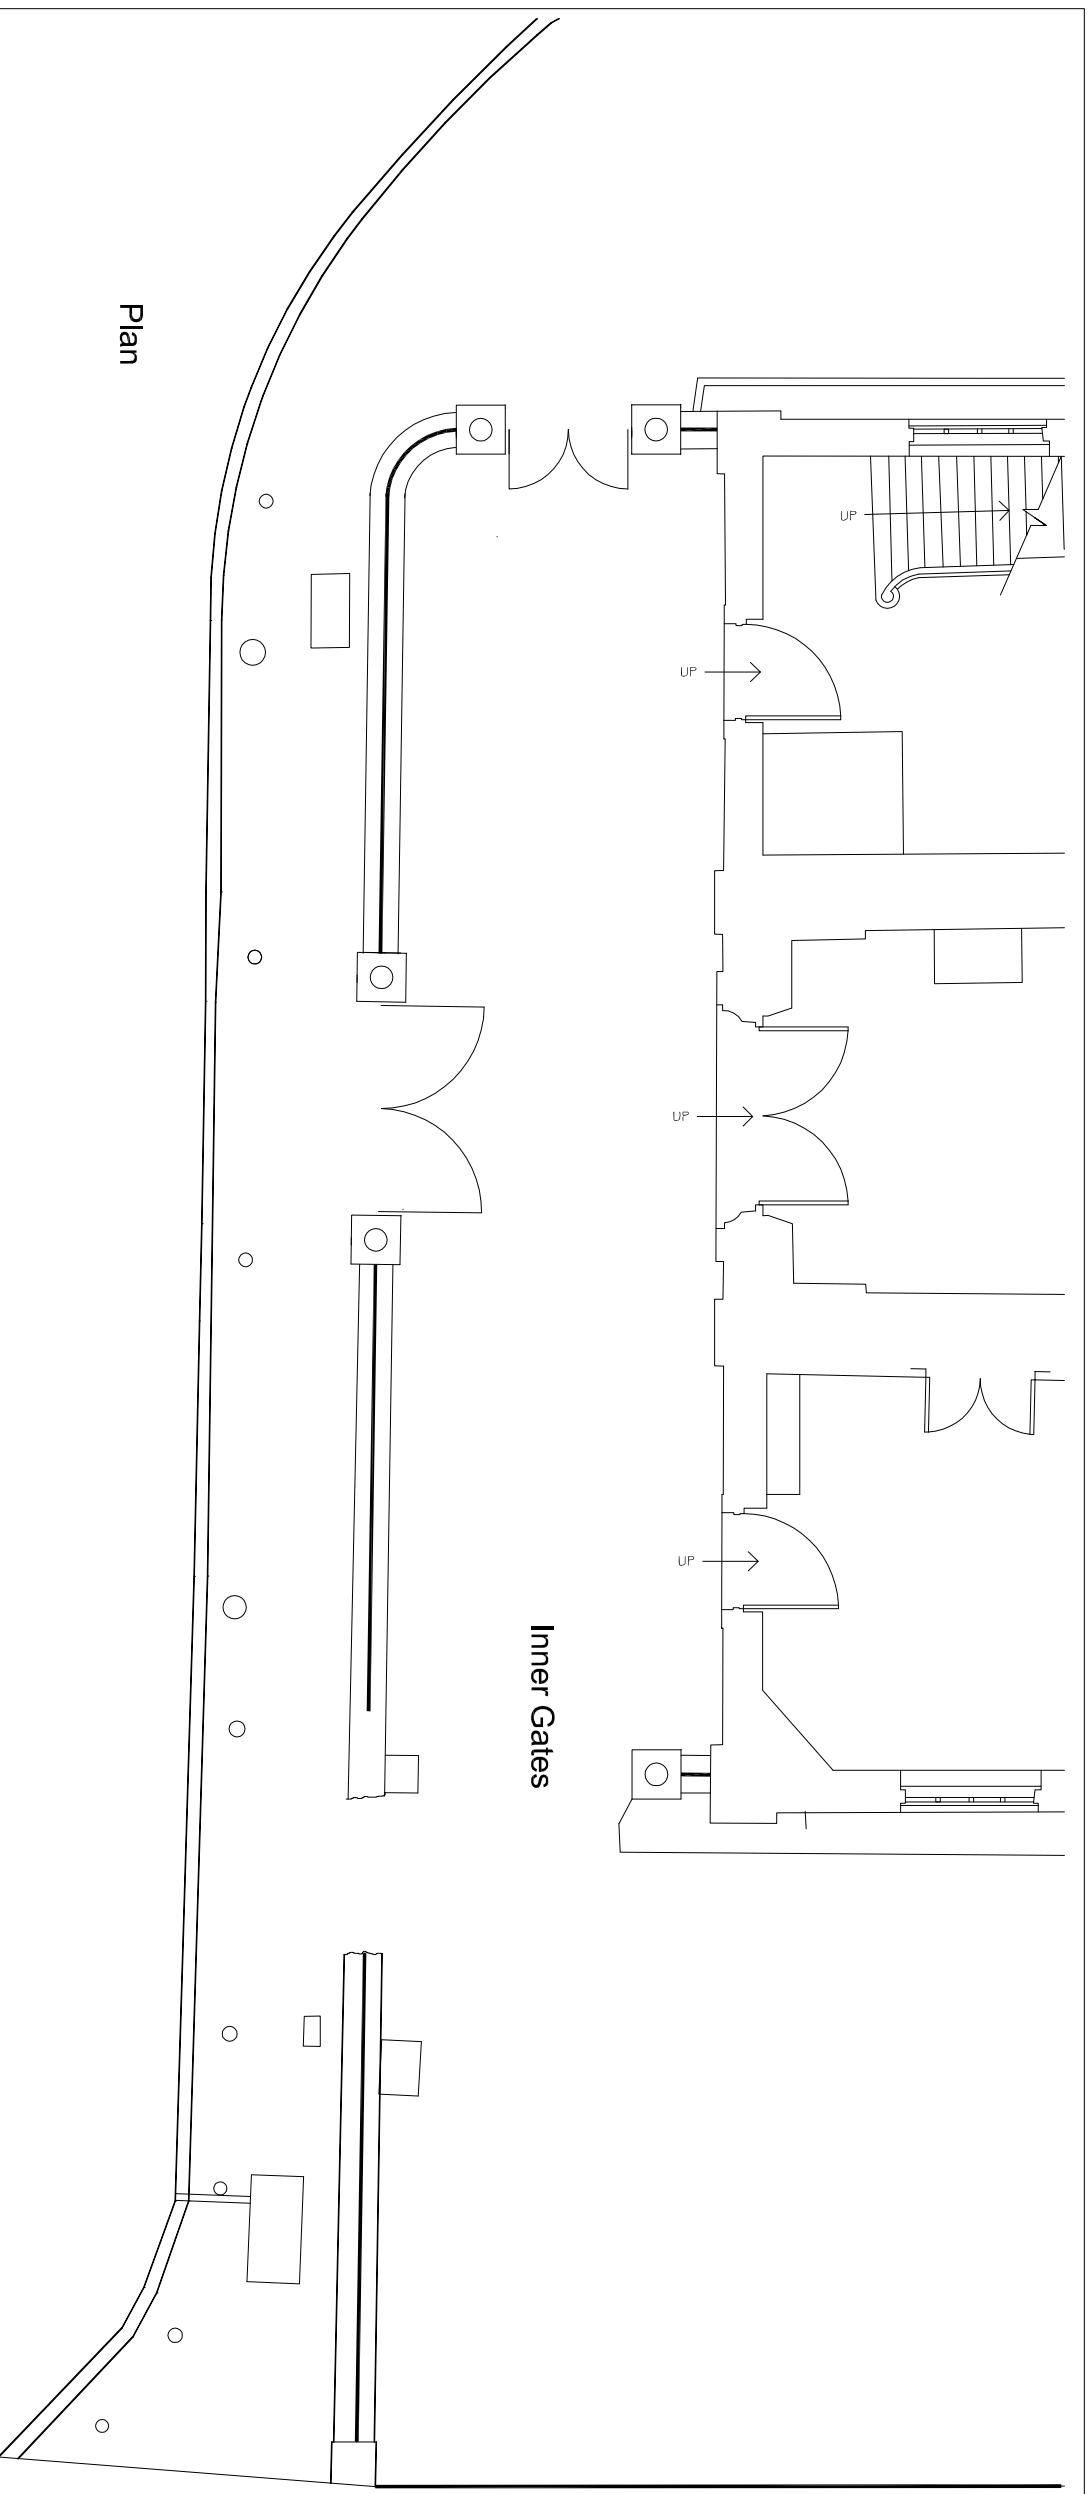

Plan

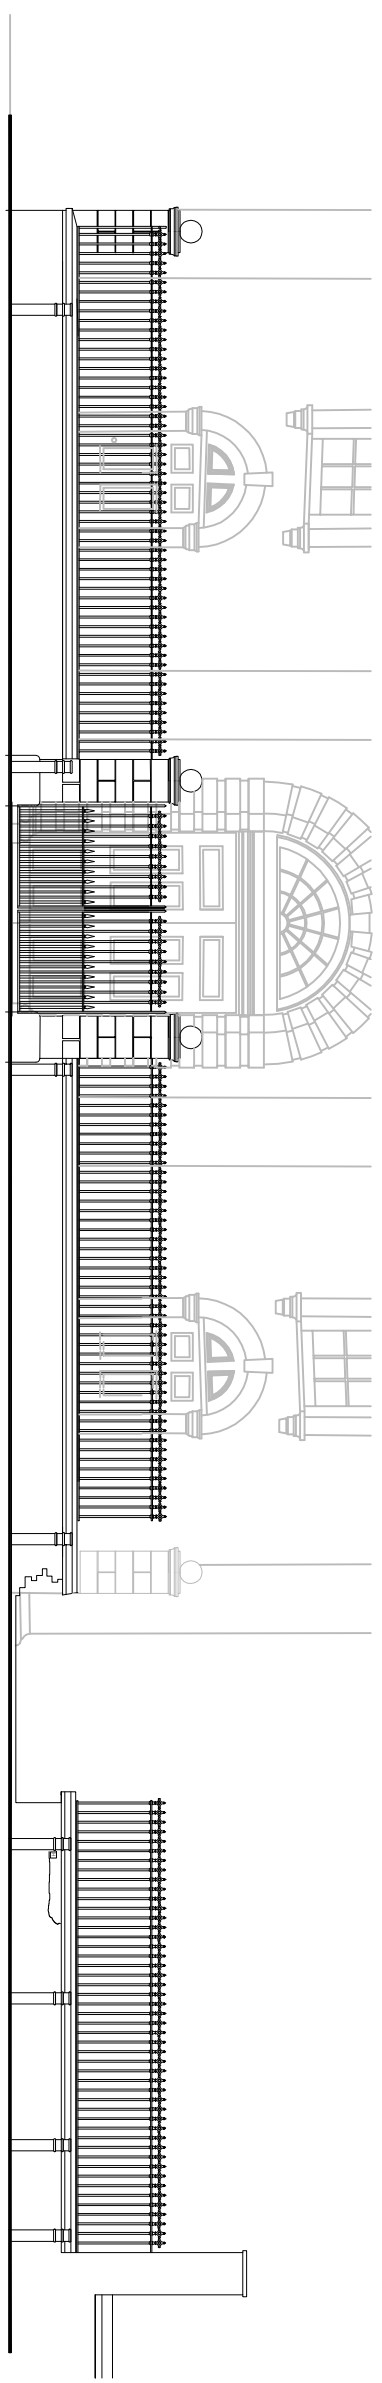

West Elevation

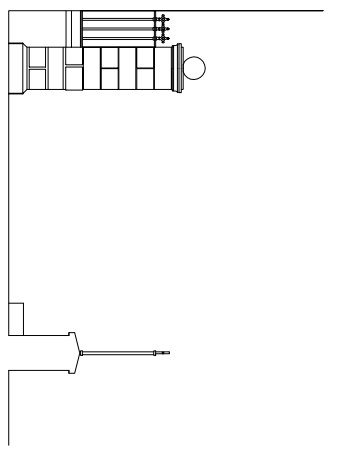

Inner Gates

Hugh Massey Architects, Planning & Landscape Consultants

REVISIONS

PROJECT:	Boundary Wall Repairs	designhaus, 205 Park Road, South Moor, Stanley, Co.Durham, DH9 7QE
CLIENT:	Durham Diocesan Board of Finance	t: 01207 280095 f: 01207 280531 e: centraladministration@hughmasseyarchitects.co.uk
DRAWING:	Existing Drawings	SCALE: 1:100
JOB NO:	1705	PAPER: @A3
DRAWING NO:	02	DRAWN: DO
REVISION:	02	CHECKED: HM
ORIGINATION DATE:	22-09-22	DRAWING STATUS: Existing